


**SECTION 2B: HIGHWAY 60 ALTERNATIVES
MUSKOKA ROAD 8 TO HIGHWAY 35**

**Alternative 2B-2:
Provide Passing Lanes; Improve Horizontal and Vertical Alignments**

PLOT 1/2

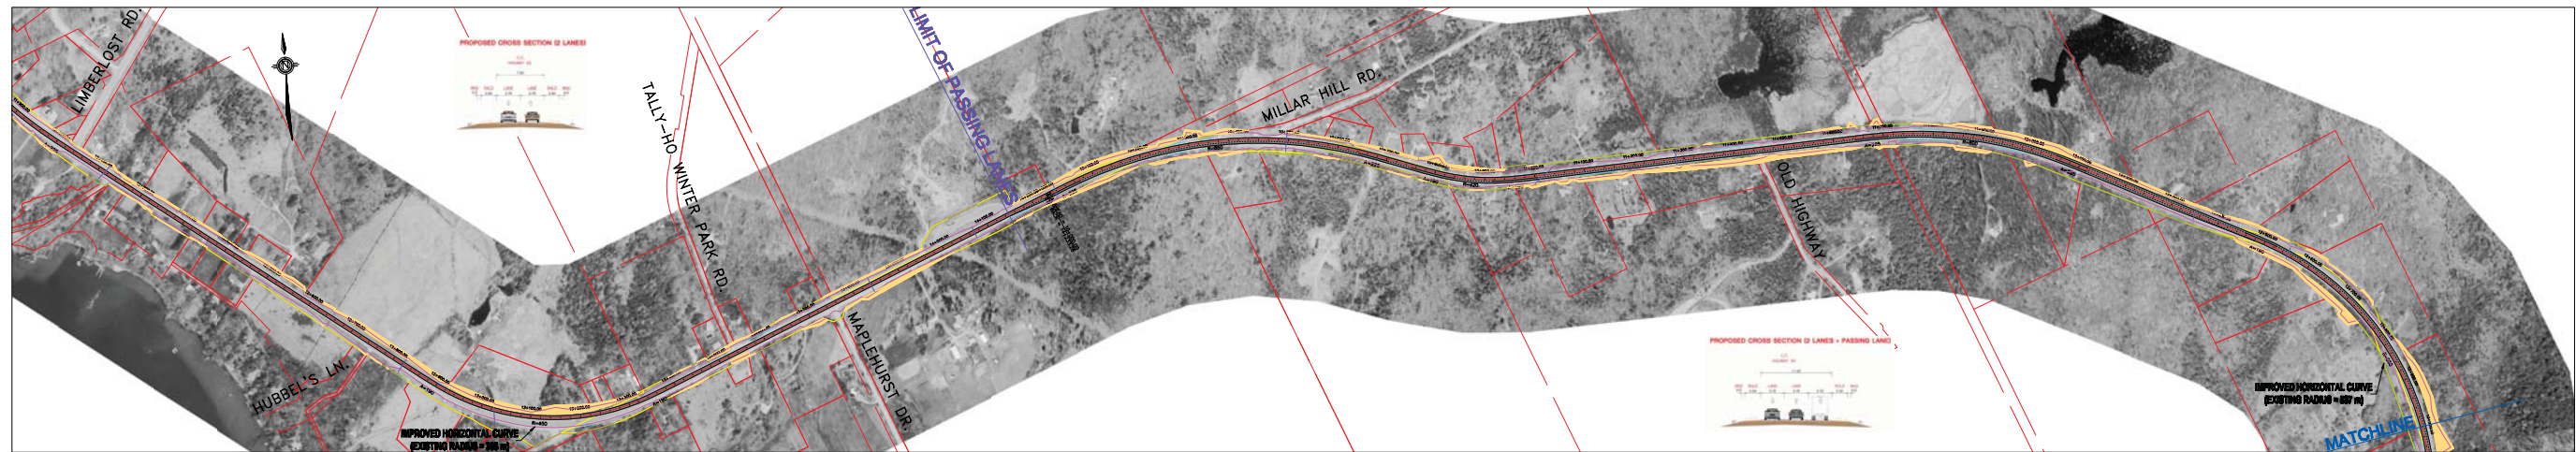

**Alternative 2B-3:
Widen Highway 60 to 4 Lanes (Undivided); Improve Horizontal and Vertical Alignments**

